




1 Plot1B1 Ground Floor
1:200

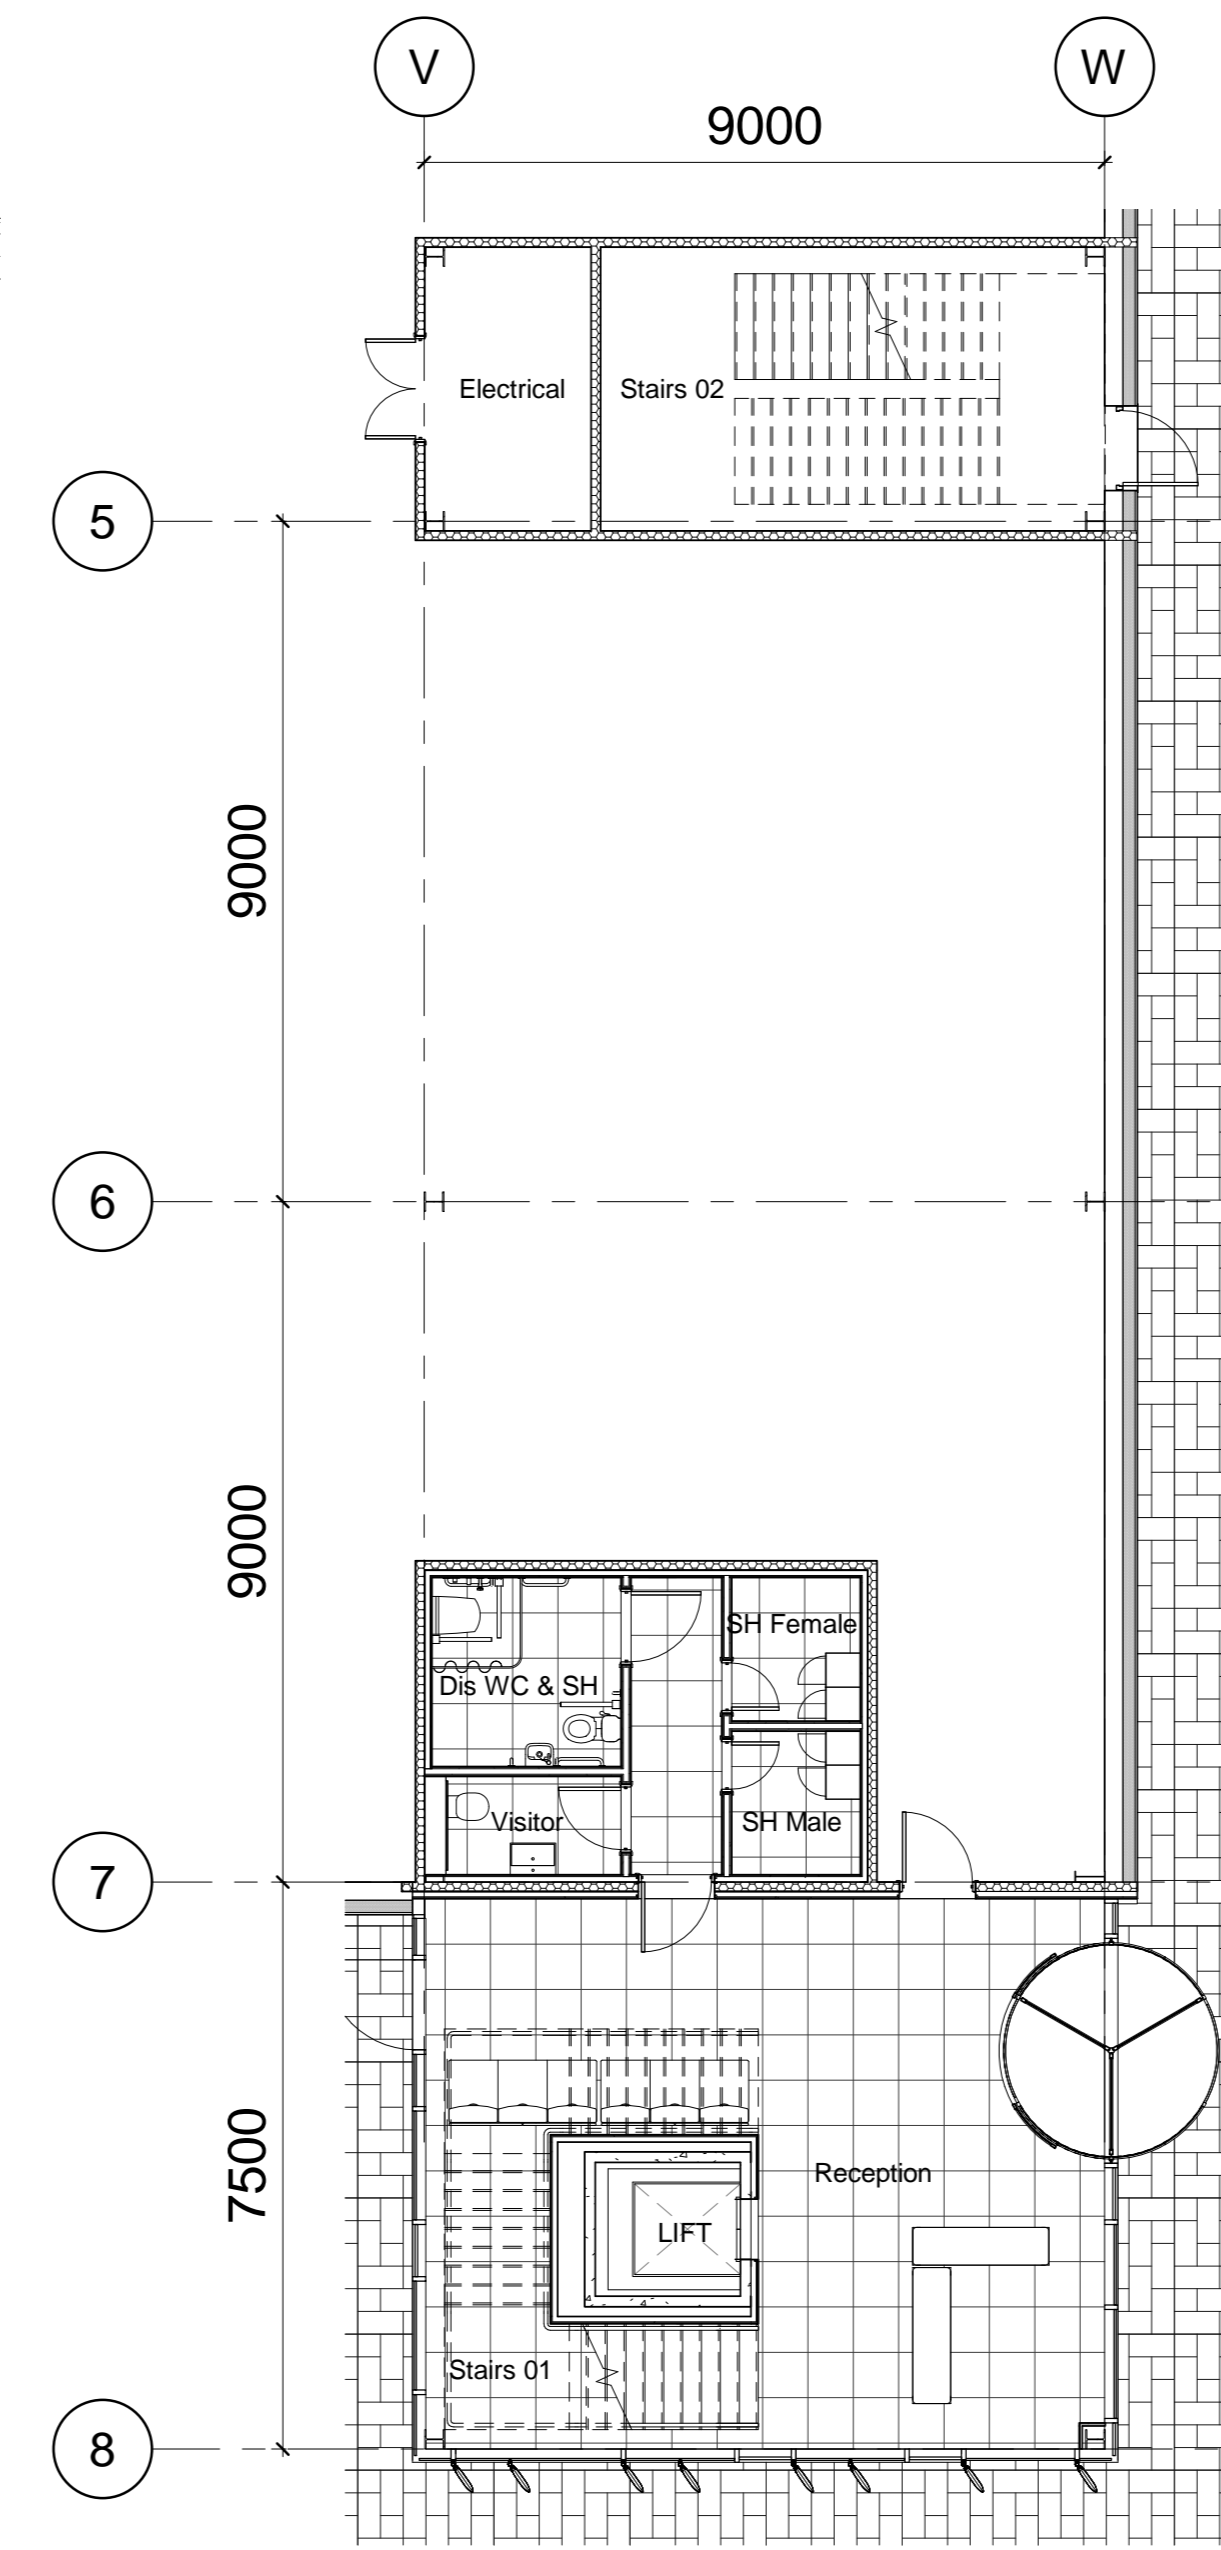


2 Ground Floor
1:100

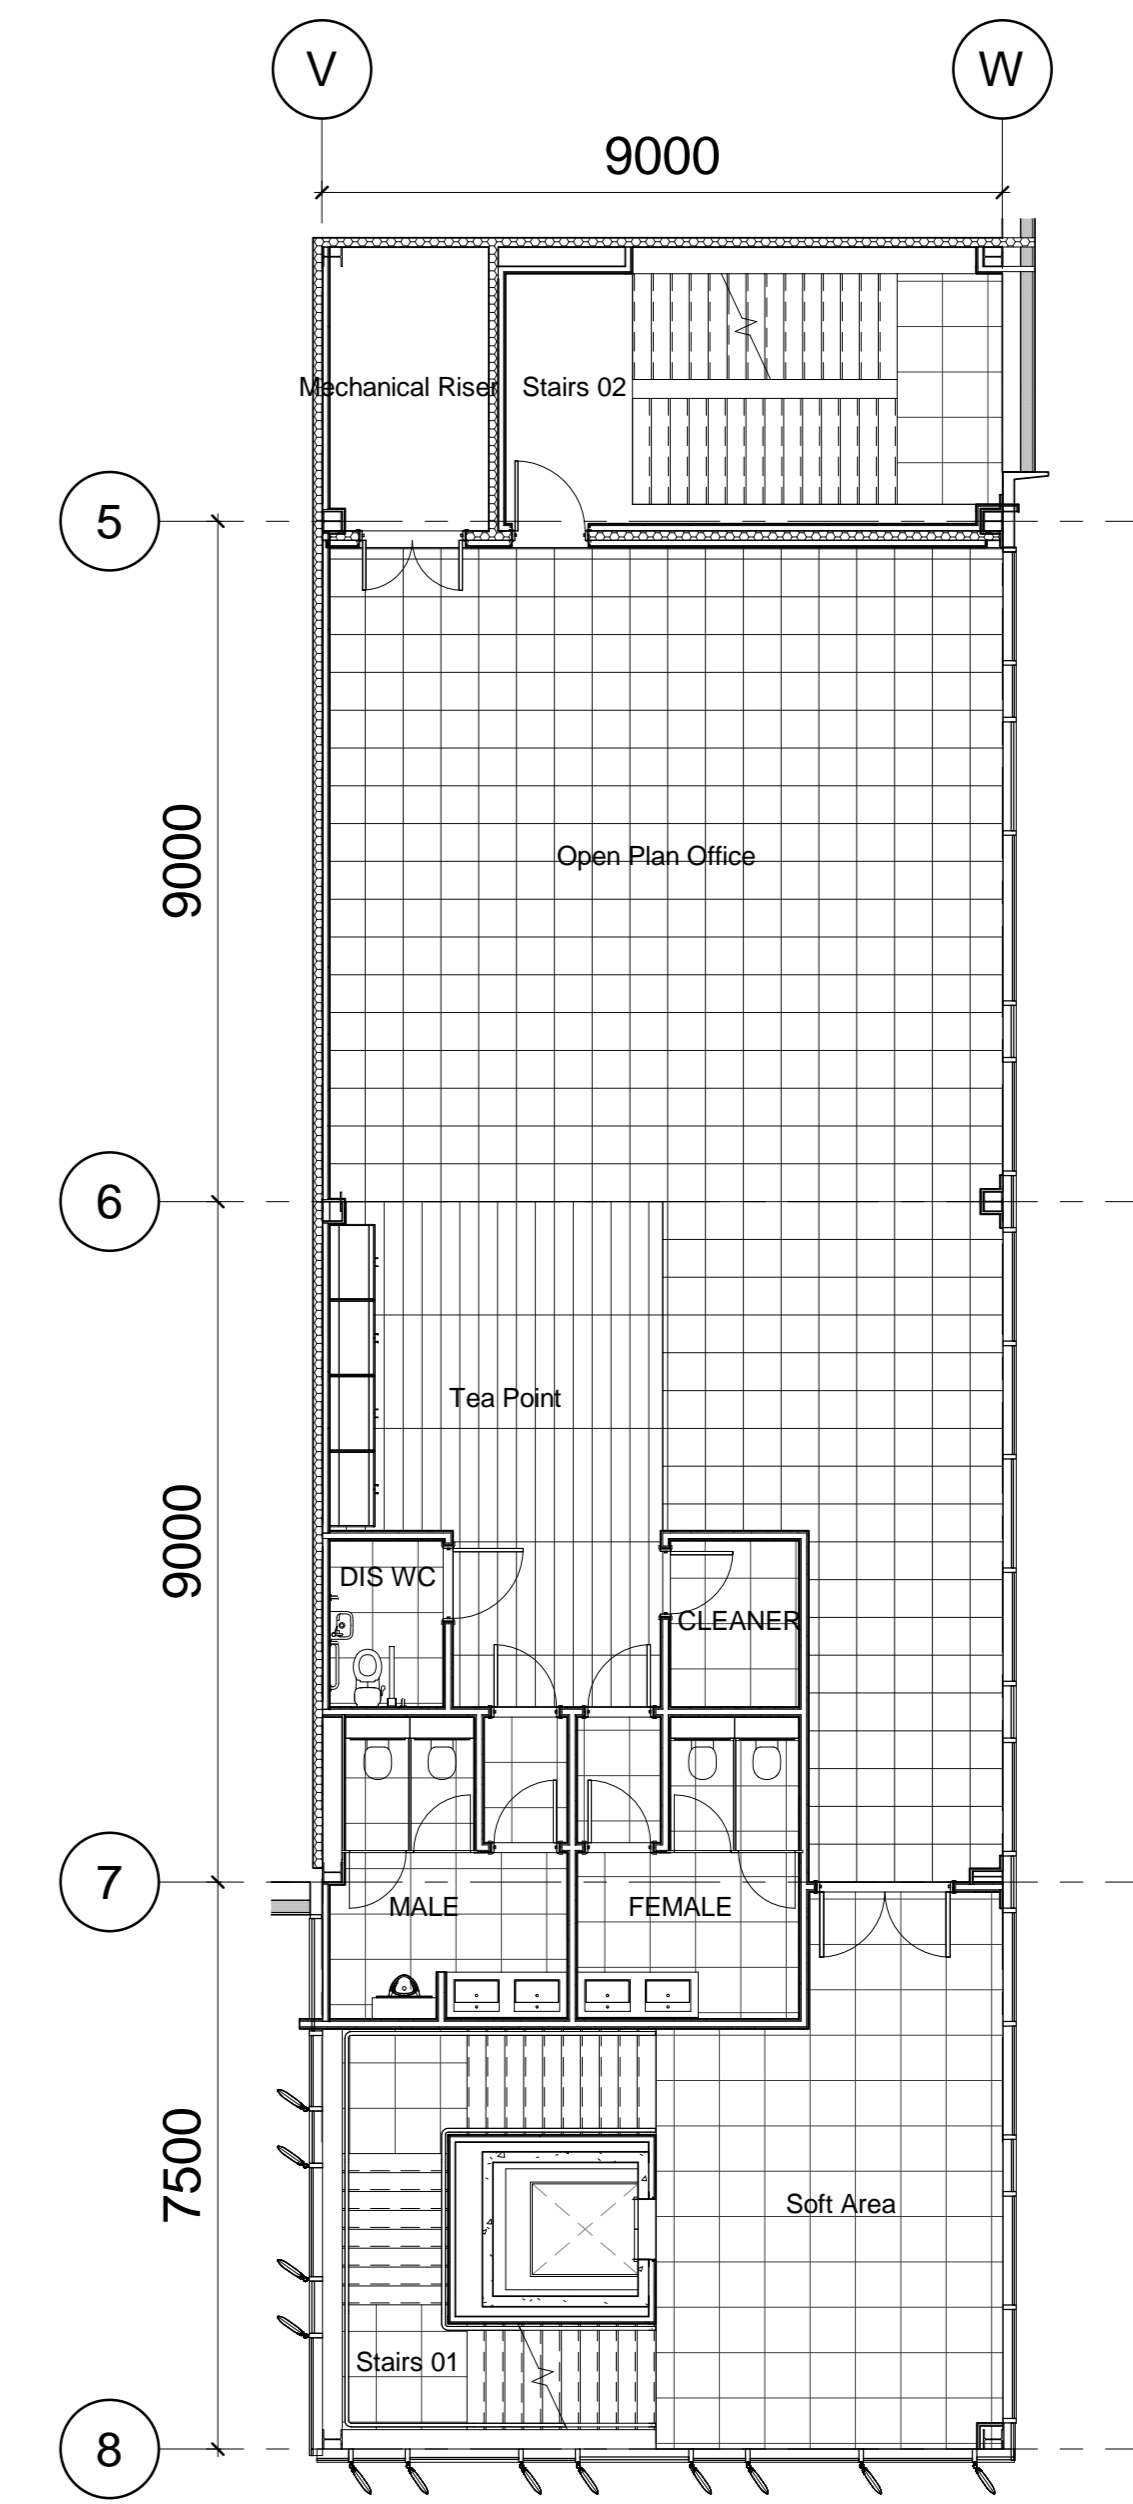

3 First Floor
1:100

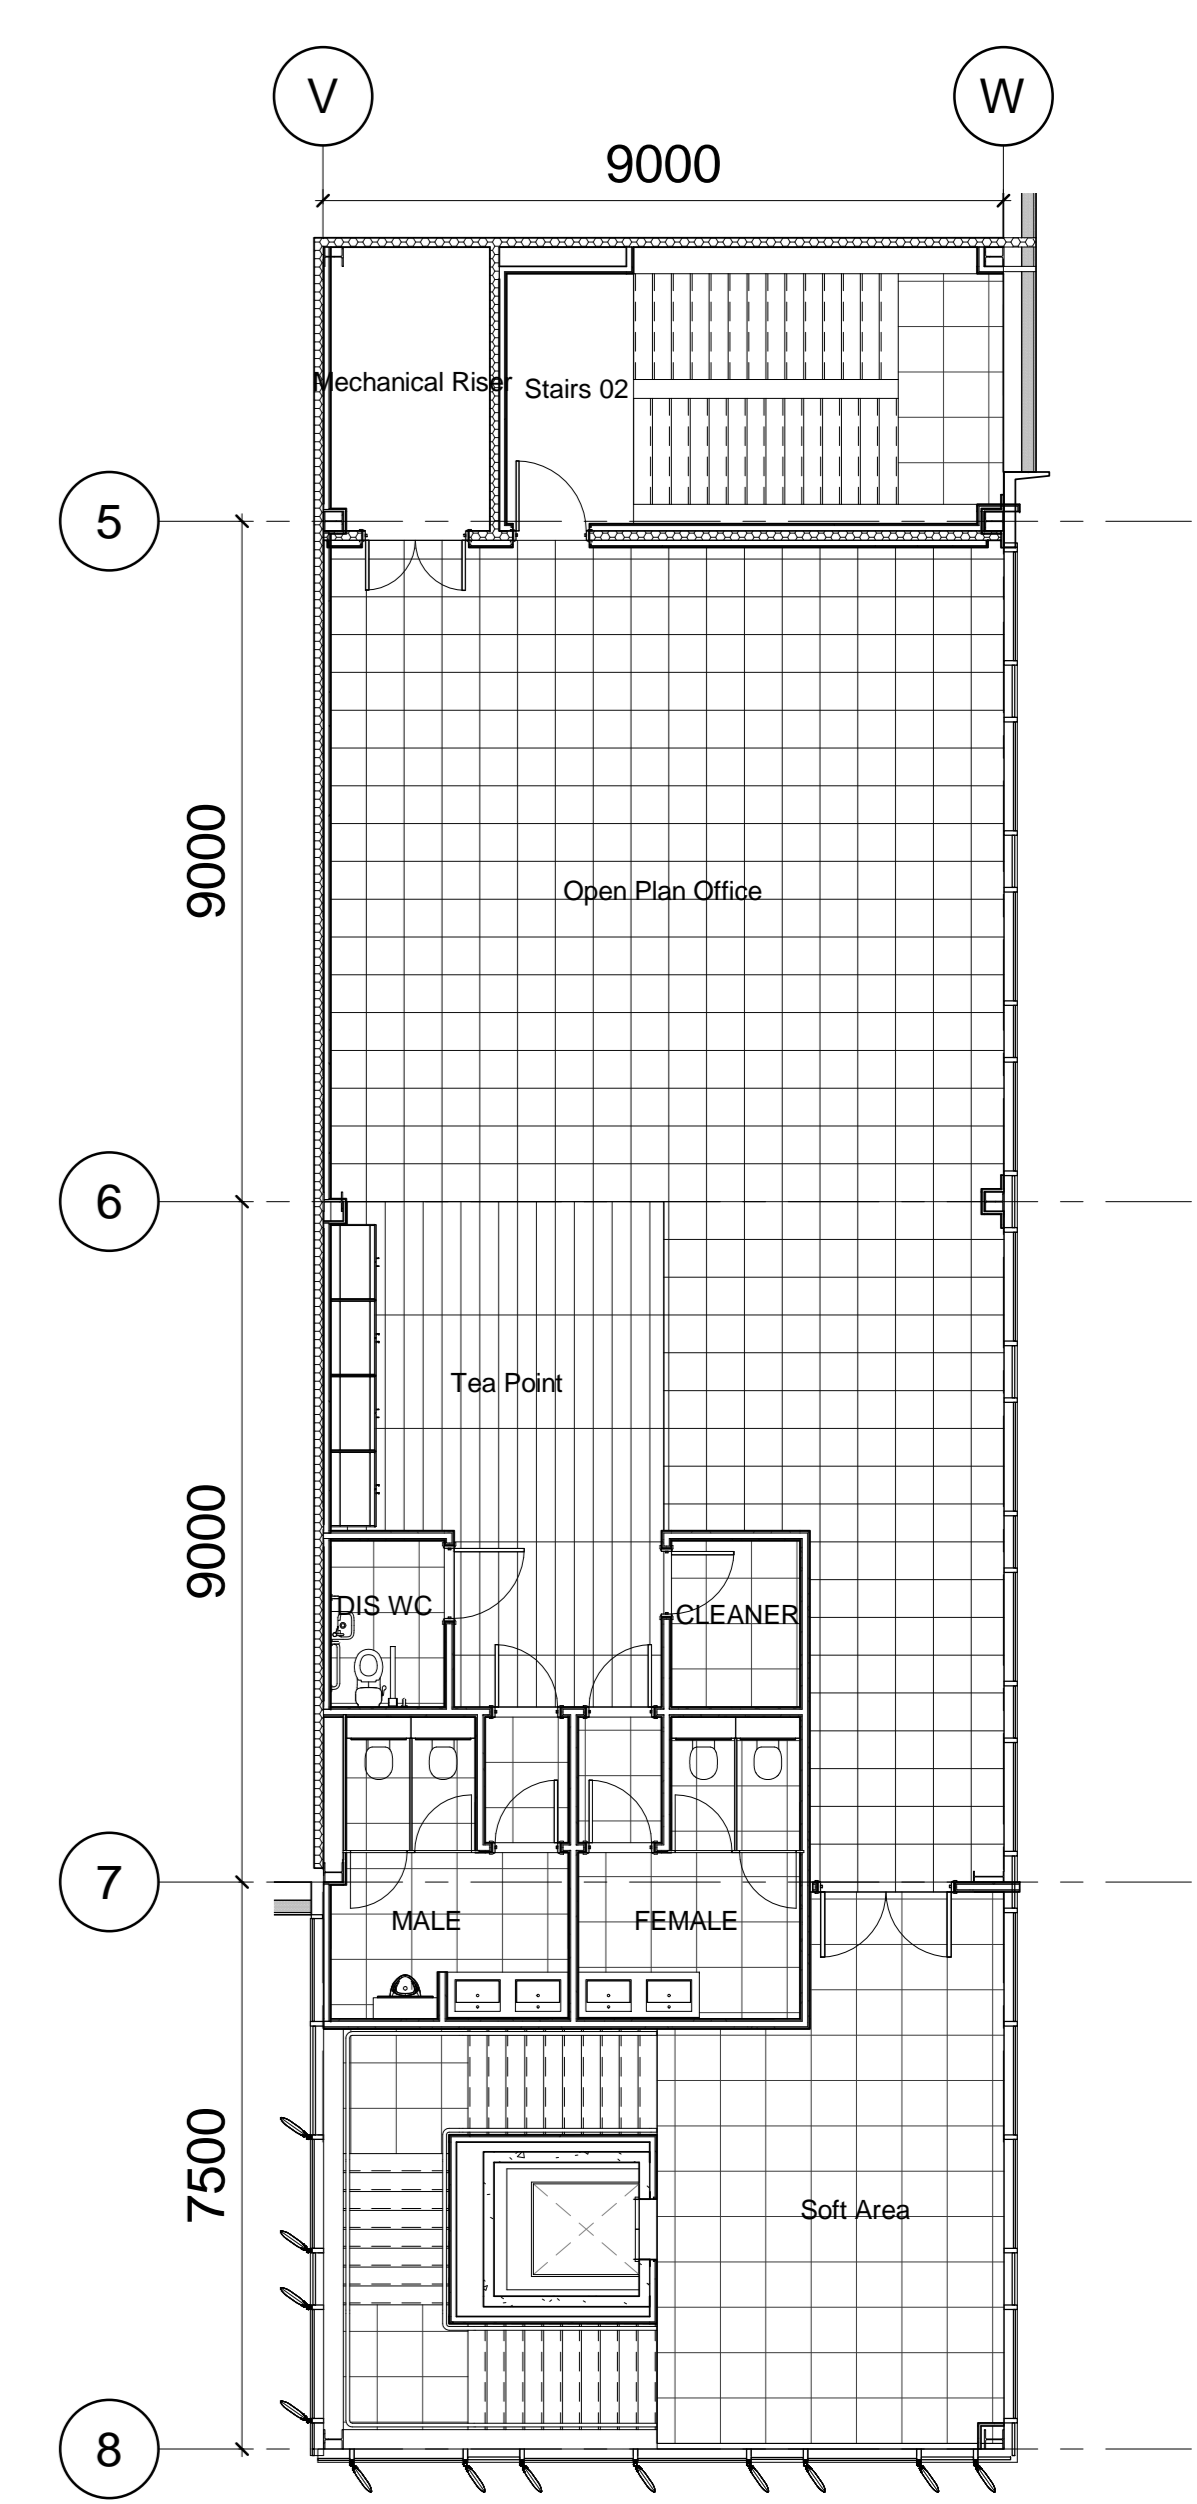

4 Second Floor
1:100

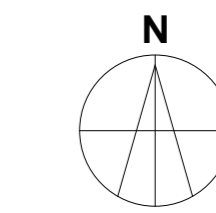

NOTES:
SUBJECT TO STATUTORY CONSENTS
SUBJECT TO SURVEY
BASED ON OS MAP REPRODUCED BY PERMISSION OF CONTROLLER OF HM STATIONARY OFFICE (© CROWN COPYRIGHT)
COPYRIGHT RESERVED
DO NOT SCALE THIS DRAWING
DO NOT USE ELECTRONIC VERSIONS OF THIS DRAWING TO DETERMINE DIMENSIONS UNLESS SPECIFICALLY AUTHORISED BY MICHAEL SPARKS ASSOCIATES
IF USING AN ELECTRONIC VERSION OF THIS DRAWING FIGURED DIMENSIONS TAKE PRECEDENCE AND NOTIFY MICHAEL SPARKS ASSOCIATES OF ANY DISCREPANCIES
MODEL SPACE INFORMATION SHARED VIA DWG/CAD FILES IS NOT SET TO ORIGINARY SURVEY COORDINATES. IF THIS INFORMATION IS REQUIRED TO BE SET TO OS COORDINATES, PLEASE CONTACT MSA

Feasibility

REV	DATE	NOTE	DRAWN	CHECKED

<small>CHARTERED ARCHITECTS 11 PLATO PLACE ST JOHN'S ROAD LONDON W8 5RF UK TELEPHONE 020 7736 6162 www.msa-architects.co.uk</small>			
TITLE Prospero Anstey Plot 1B DRAWING UNIT 1B1			
CLIENT MANSE OPUS			
DATE	SCALE	DRAWN	CHECKED
02/09/21	As indicated @ A0	Designer	
WSA NUMBER	STATUS	CHECKED	WSA SERIES
31526	Feasibility		FE
DRAWING NUMBER	REVISION		
PAP1B1_MSA_ZZ_ZZ_DR_A	12001		