




1 Site Layout
1 : 200

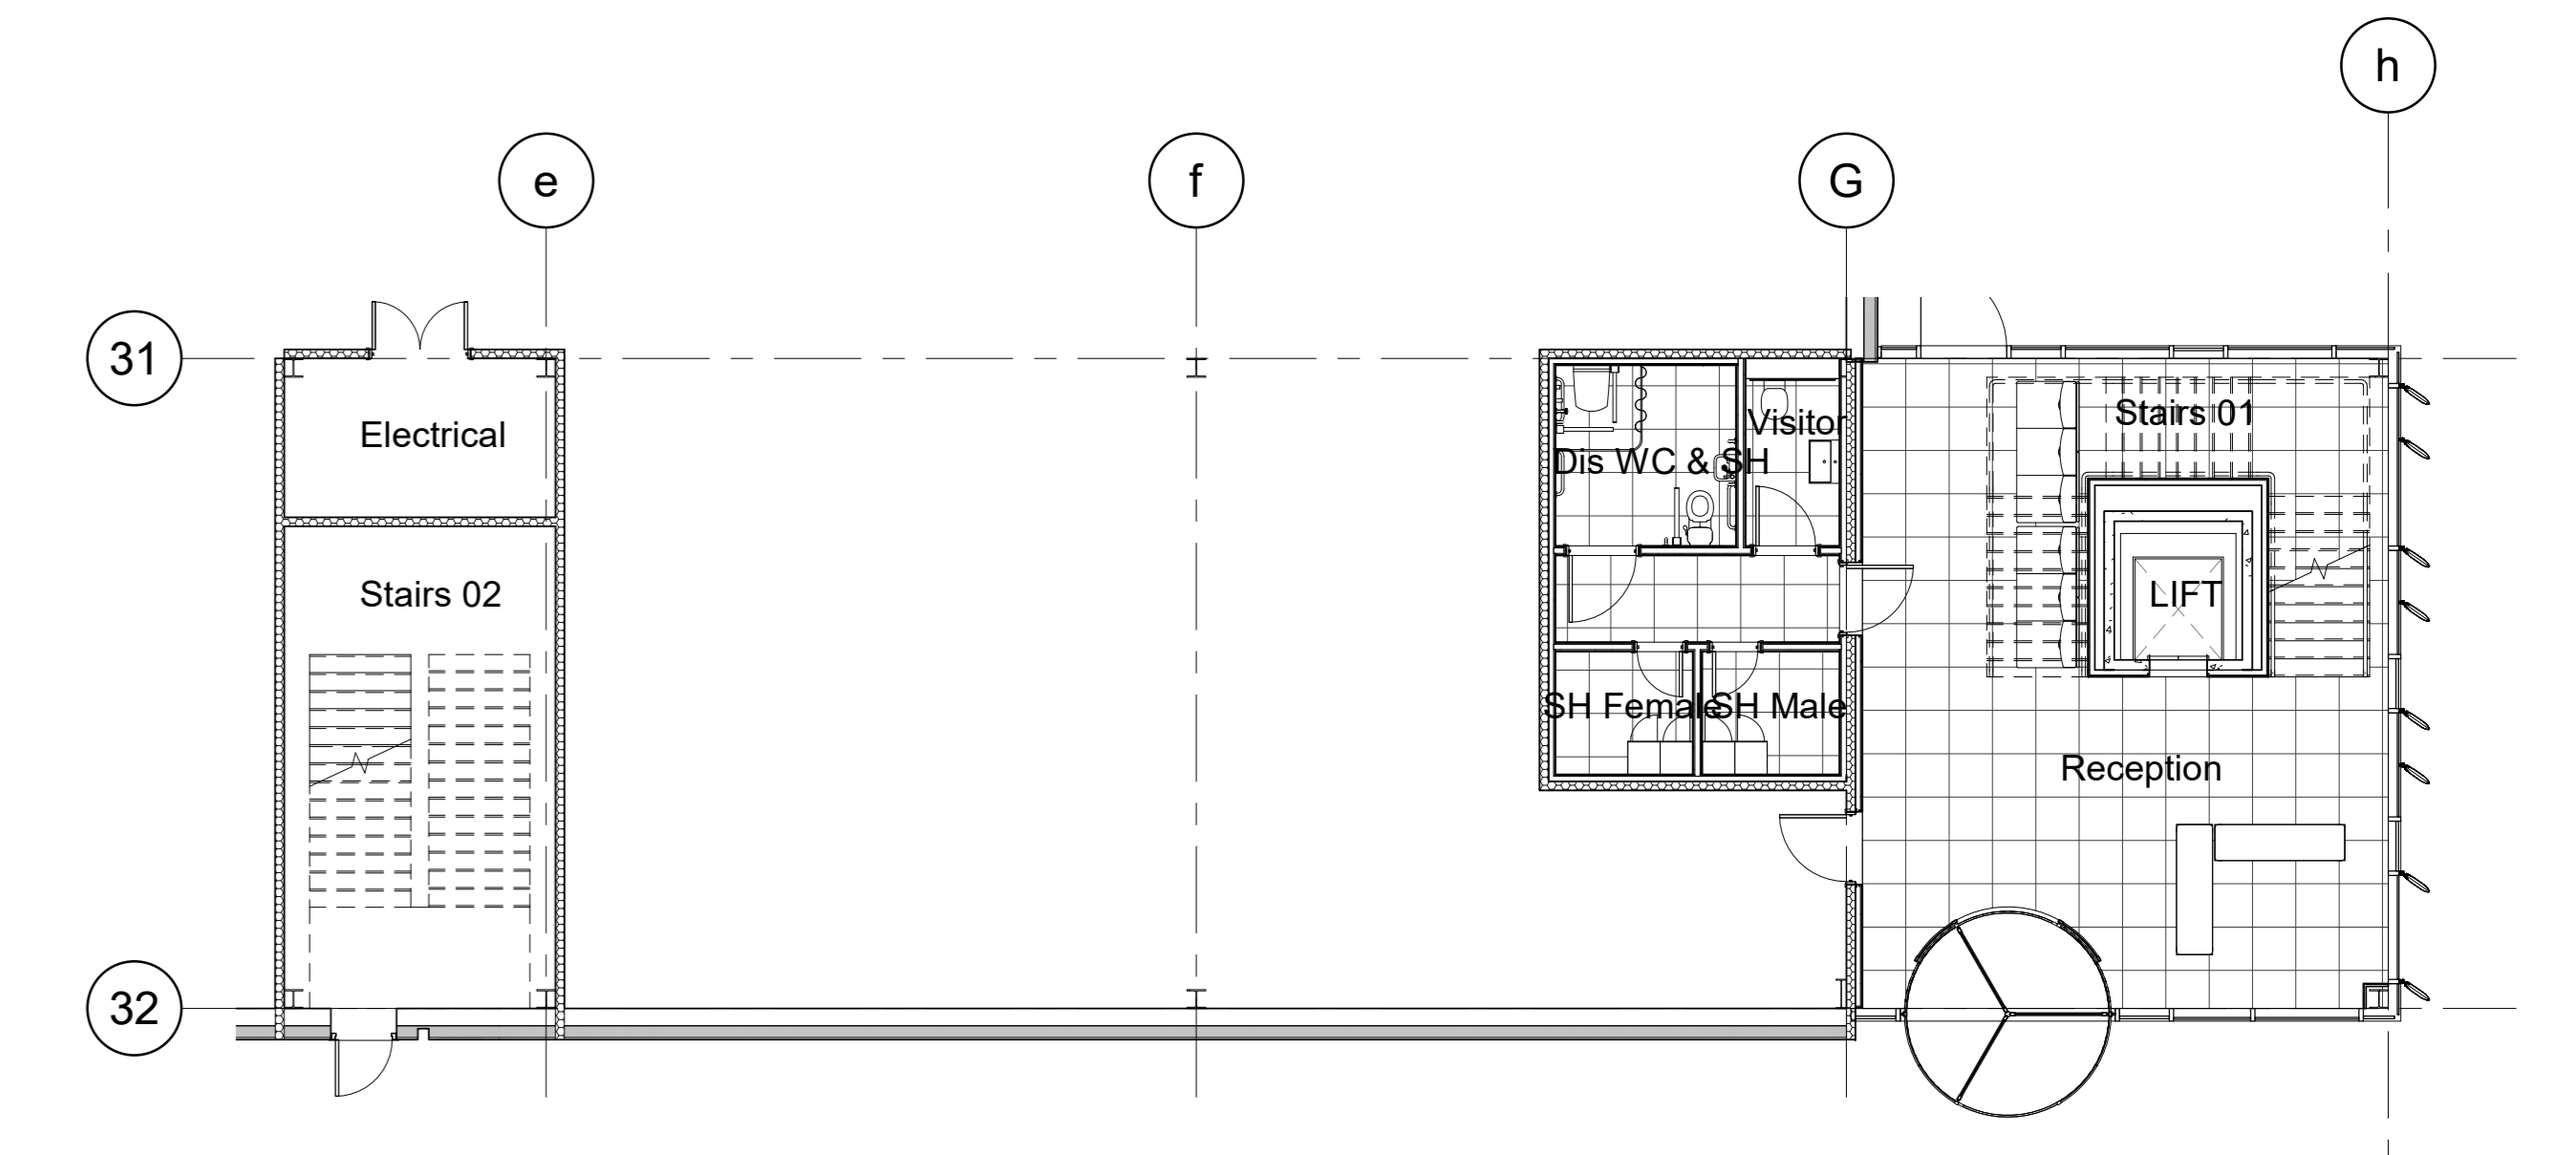

2 Ground Floor
1 : 100

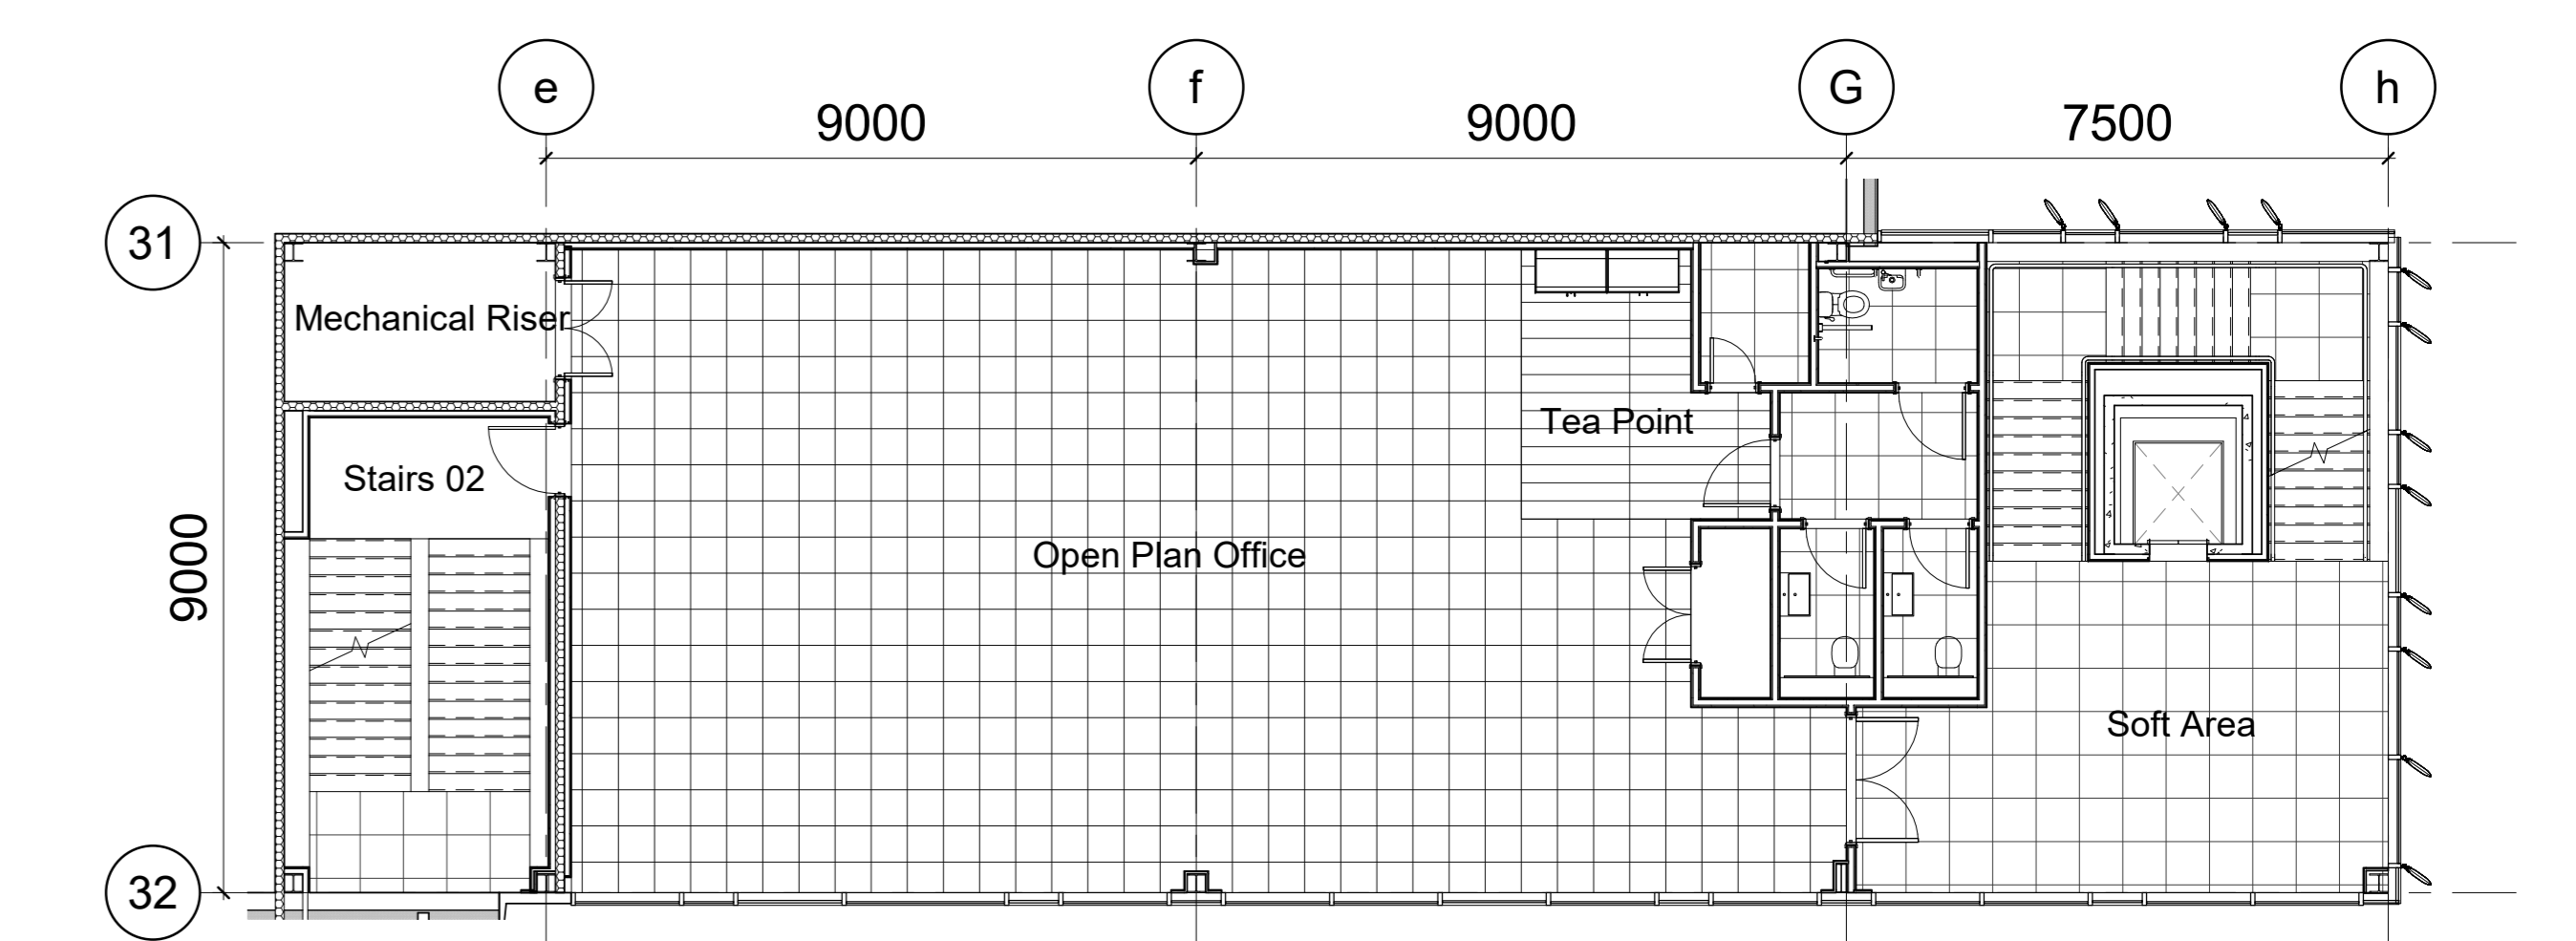


3 First Floor
1 : 100

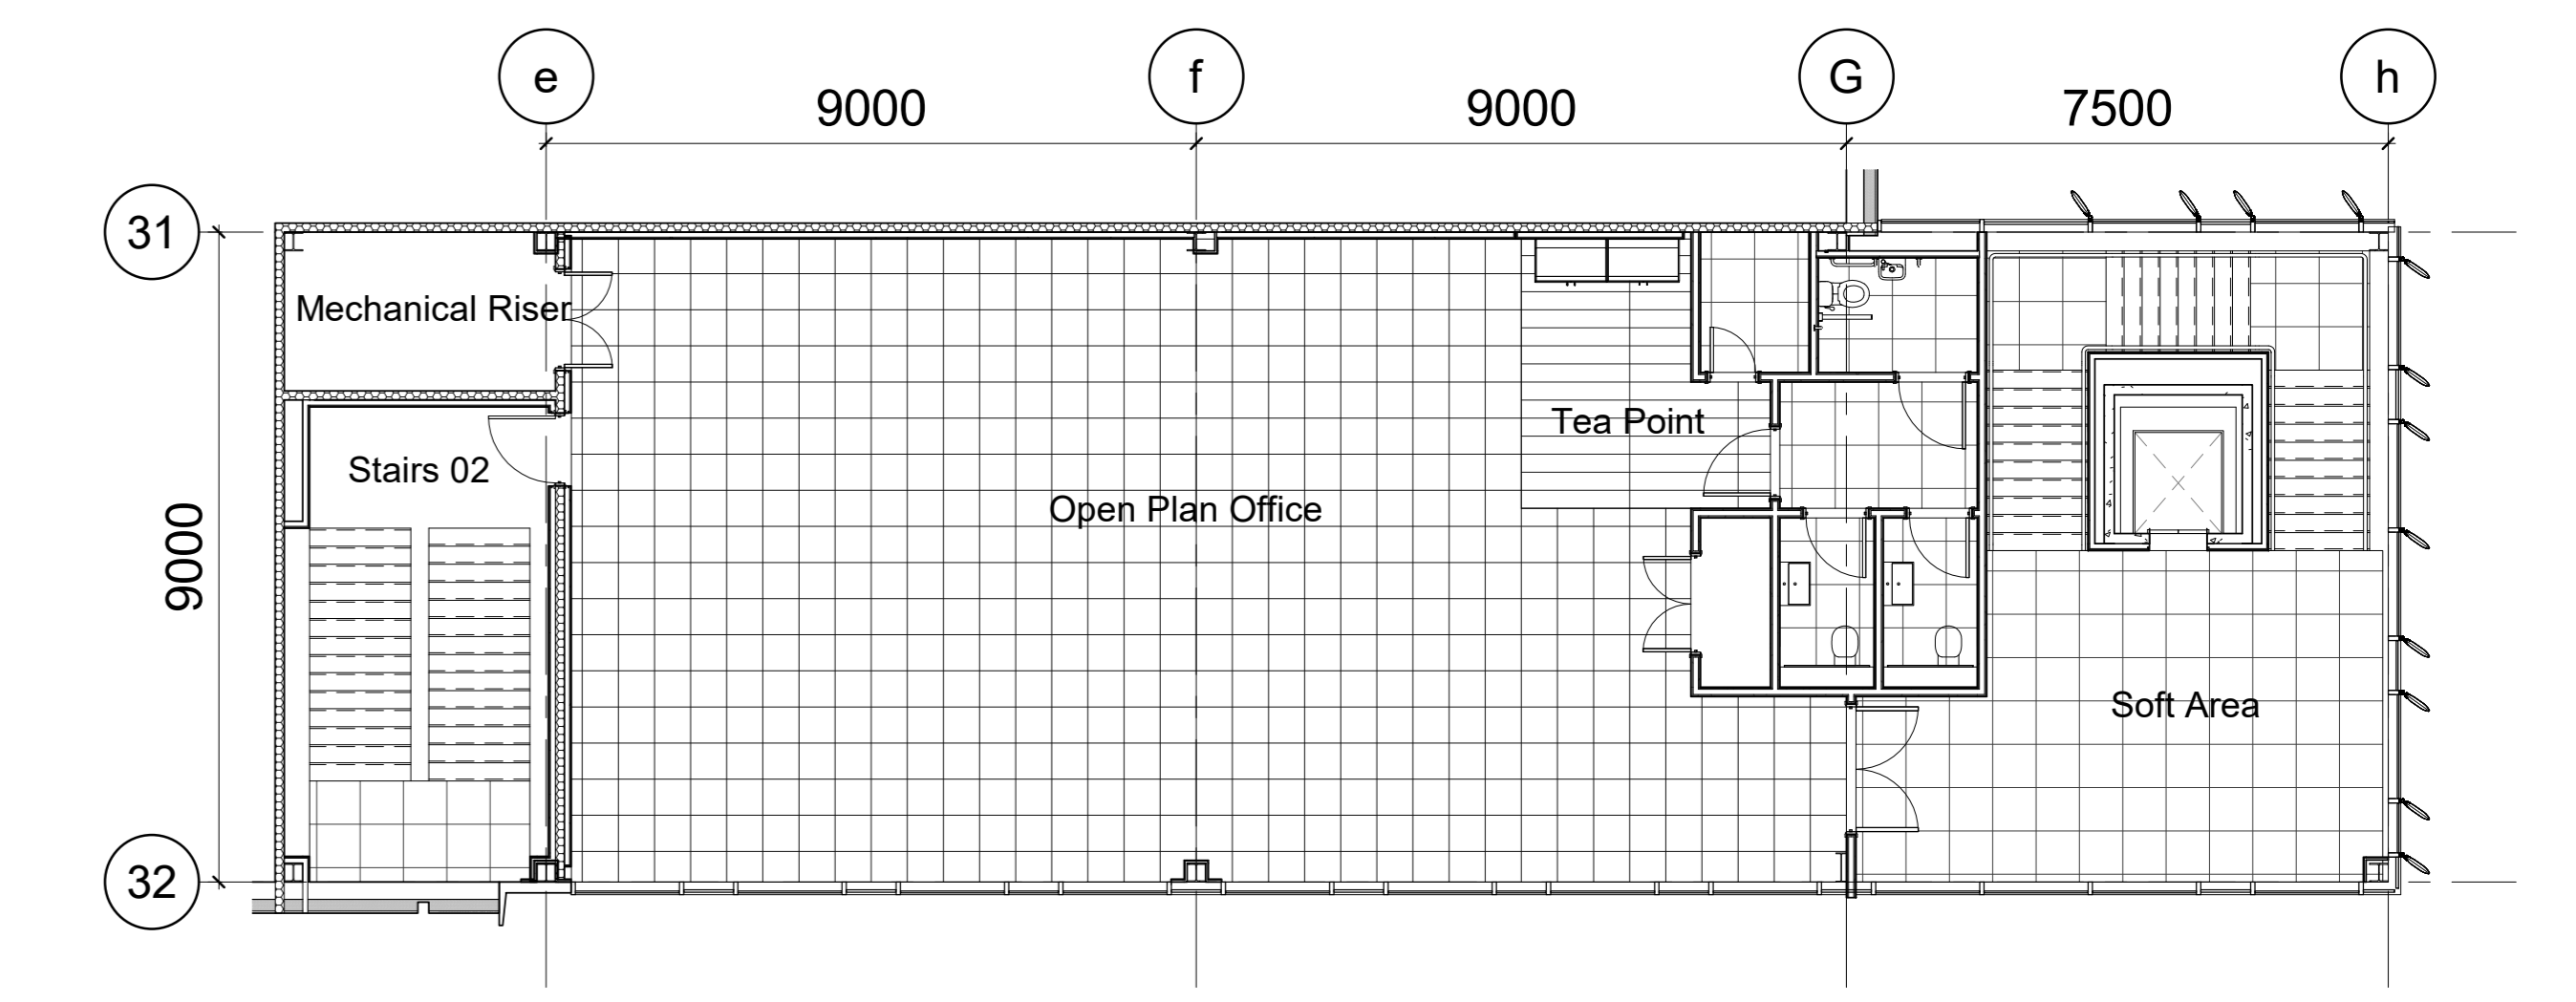

4 Second Floor
1 : 100

Feasibility

REV	DATE	NOTE	DRAWN	CHECKED

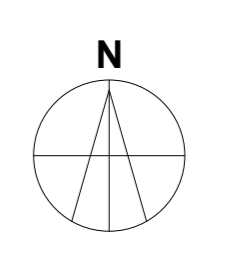

NOTES:
 SUBJECT TO STATUTORY CONSENTS
 SUBJECT TO SURVEY
 BASED ON OS MAP REPRODUCED BY PERMISSION OF CONTROLLER OF HM STATIONARY OFFICE (© CROWN COPYRIGHT)
 COPYRIGHT RESERVED
 DO NOT SCALE THIS DRAWING
 DO NOT USE ELECTRONIC VERSIONS OF THIS DRAWING TO DETERMINE DIMENSIONS UNLESS SPECIFICALLY AUTHORISED BY MICHAEL SPARKS ASSOCIATES
 IF USING AN ELECTRONIC VERSION OF THIS DRAWING FIGURED DIMENSIONS TAKE PRECEDENCE AND NOTIFY MICHAEL SPARKS ASSOCIATES OF ANY DISCREPANCIES
 MODEL SPACE INFORMATION SHARED VIA DWG/CAD FILES IS NOT SET TO ORIGIN/SURVEY COORDINATES. IF THIS INFORMATION IS REQUIRED TO BE SET TO OS COORDINATES, PLEASE CONTACT MSA

CHARTERED ARCHITECTS
 11 PLATO PLACE
 ST JAMES ROAD
 LONDON SW8 4TU
 TELEPHONE 020 7736 6162
 www.msa-architects.co.uk

TITLE
Prospero Ansty Plot 1B

DRAWING
UNIT 1B3

CLIENT
MANSE OPUS

DATE	SCALE	DRAWN	
02/10/21	As indicated@A0	RV	
W/S NUMBER	STATUS	CHECKED	W/S SERIES
31526	Feasibility	RV	FE
DRAWING NUMBER	REVISION		
PART B3 - MSA - ZZ - ZZ - DR - A -	12004		